


宗地图

单位: m, m²

宗地代码:
图幅号: F49 G 039076
宗地面积: 295.48平方米

土地权利人: 开平市水口镇金山村东容经济合作社
土地座落: 开平市水口镇金山村委会“三角市2号”(土名)地块

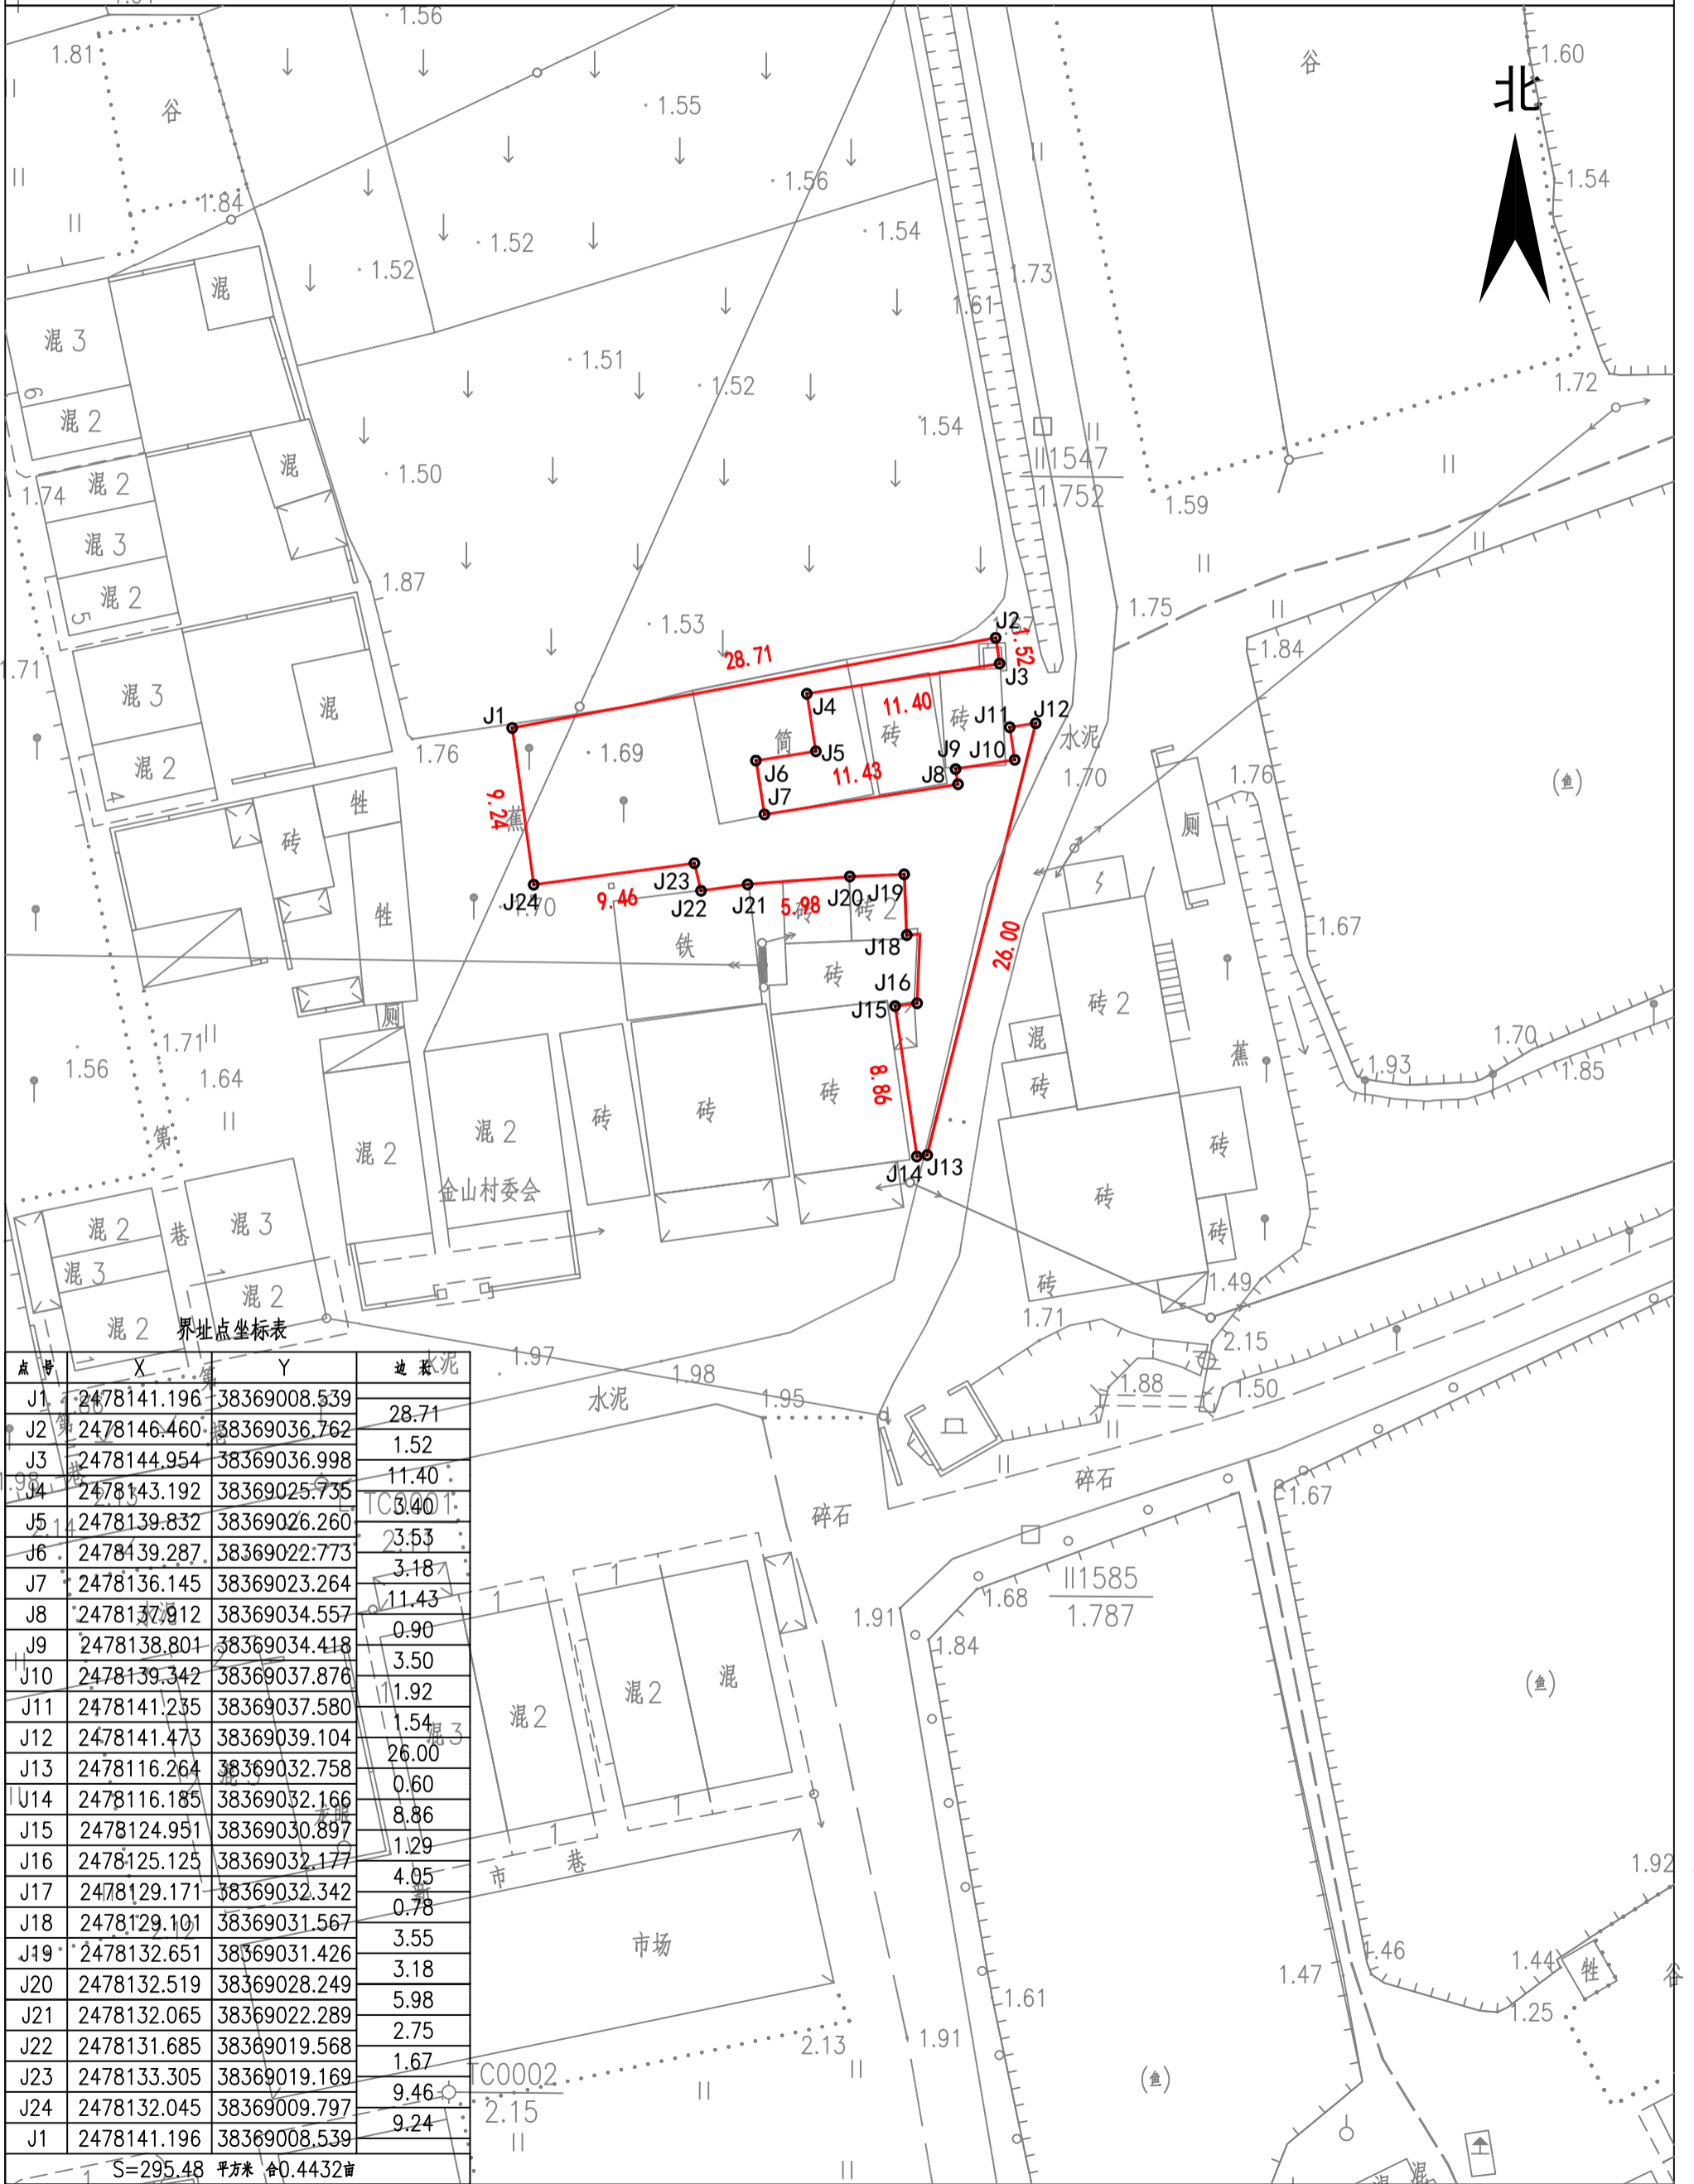

点号	X	Y	边长
J1	2478141.196	38369008.539	28.71
J2	2478146.460	38369036.762	1.52
J3	2478144.954	38369036.998	11.40
J4	2478143.192	38369025.735	11.40
J5	2478139.832	38369026.260	23.53
J6	2478139.287	38369022.773	3.18
J7	2478136.145	38369023.264	11.43
J8	2478137.912	38369034.557	0.90
J9	2478138.801	38369034.418	3.50
J10	2478139.342	38369037.876	1.92
J11	2478141.235	38369037.580	1.54
J12	2478141.473	38369039.104	26.00
J13	2478116.264	38369032.758	0.60
J14	2478116.185	38369032.166	8.86
J15	2478124.951	38369030.897	1.29
J16	2478125.125	38369032.177	4.05
J17	2478129.171	38369032.342	0.78
J18	2478129.101	38369031.567	3.55
J19	2478132.651	38369031.426	3.18
J20	2478132.519	38369028.249	5.98
J21	2478132.065	38369022.289	2.75
J22	2478131.685	38369019.568	1.67
J23	2478133.305	38369019.169	9.46
J24	2478132.045	38369009.797	9.24
J1	2478141.196	38369008.539	

S=295.48 平方米 合0.4432亩

2000国家大地坐标系, 中央子午线114° .
1985年国家高程基准, 等高距0.5米

1:500